




Beam Type B-10
Elev: 648
H Scale 1:50
V Scale 1:20

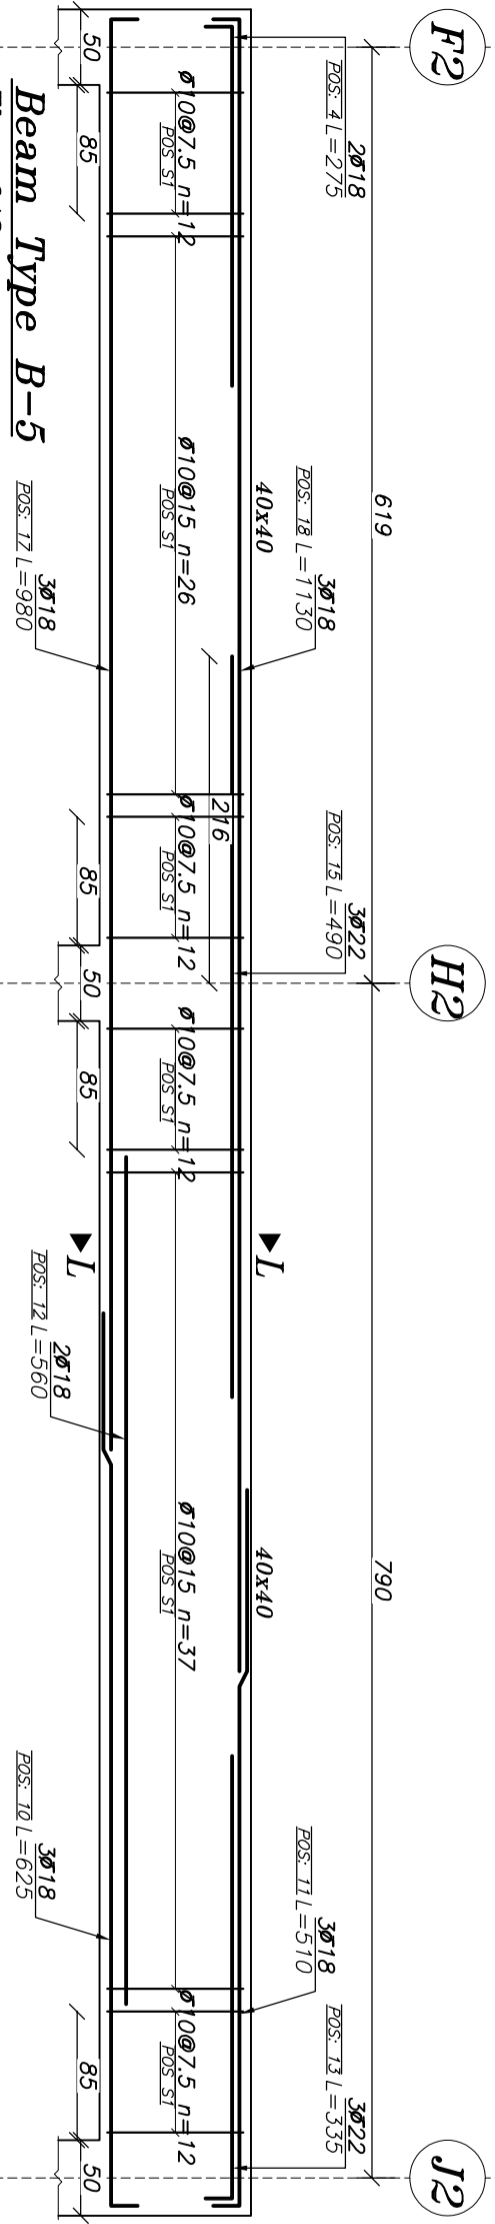


Beam Type B-5
Elev: 648
H Scale 1:50
V Scale 1:20

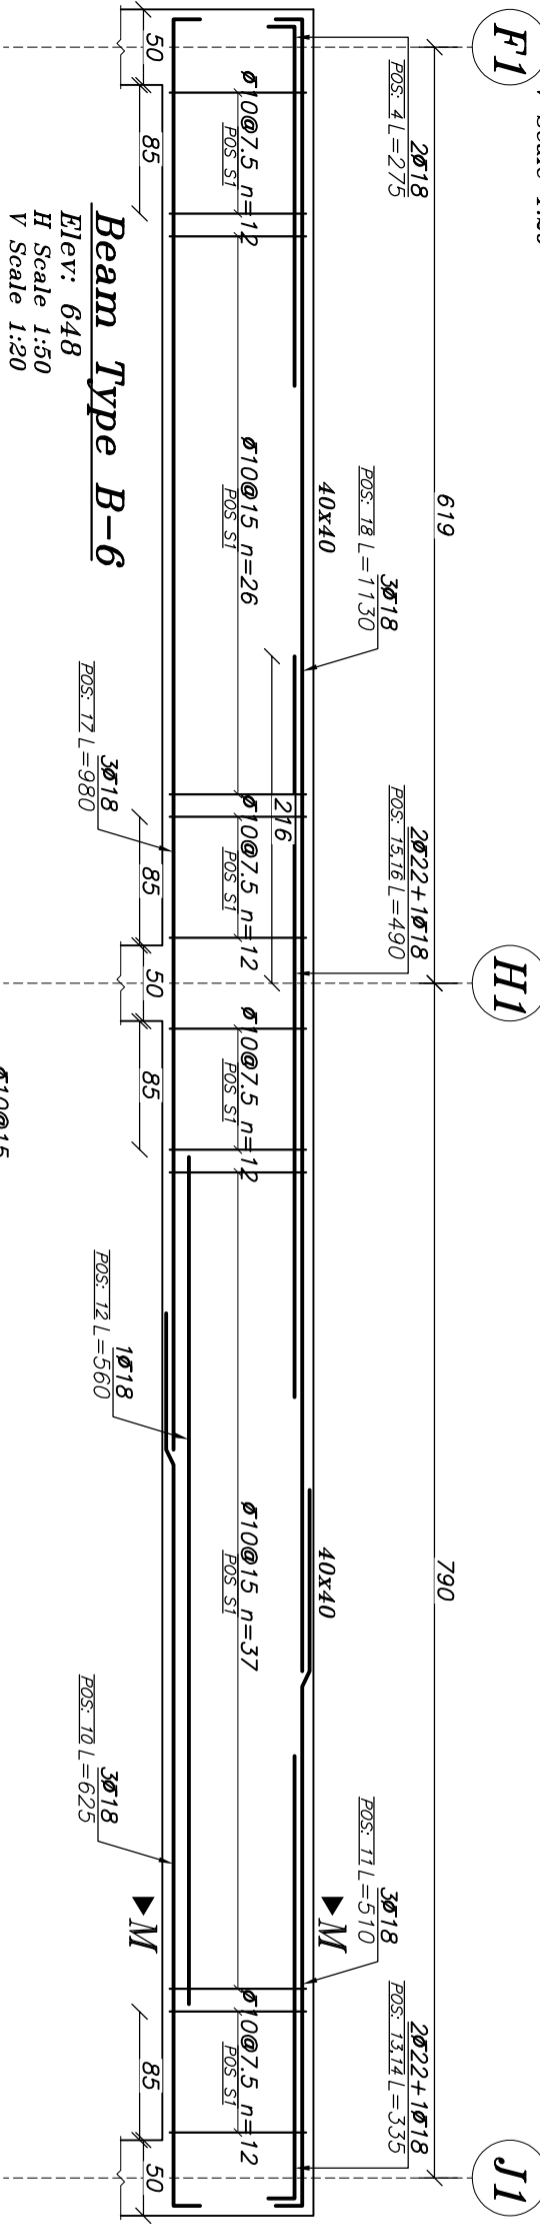


Beam Type B-6
Elev: 648
H Scale 1:50
V Scale 1:20

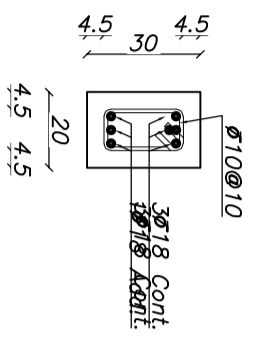

Sec. K-K
Scale 1:20

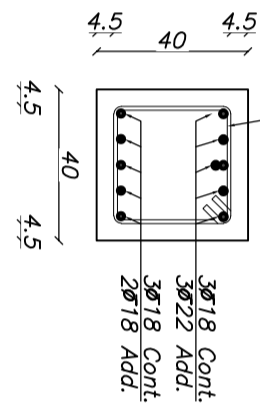

Sec. L-L
Scale 1:20

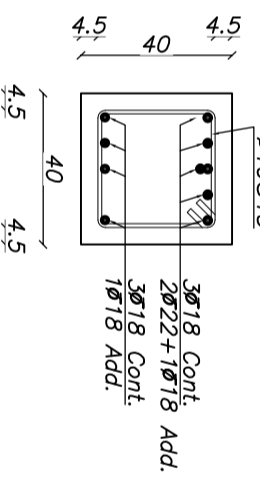

Sec. M-M
Scale 1:20