


SECTION-A

Sc. 1:25

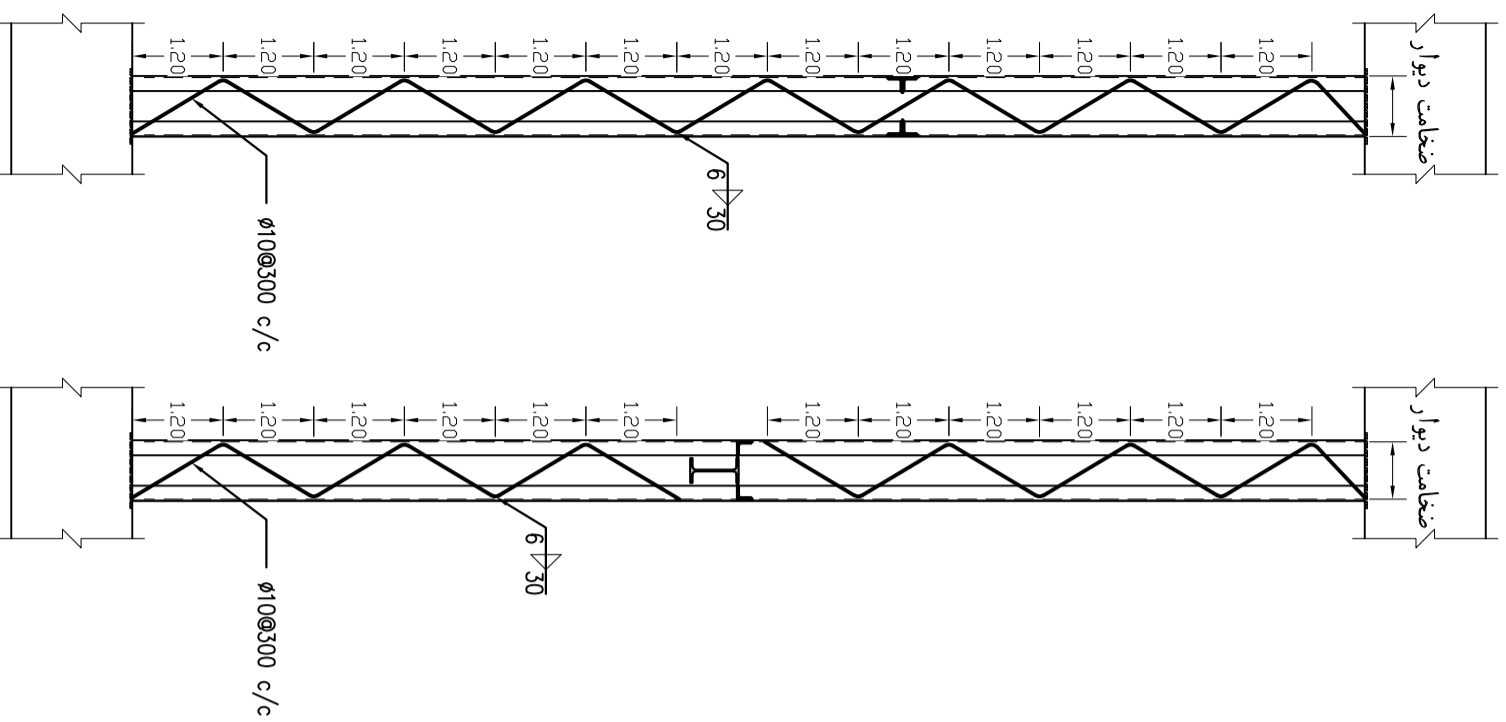


SECTION-B

Sc. 1:25


SECTION-C

Sc. 1:25

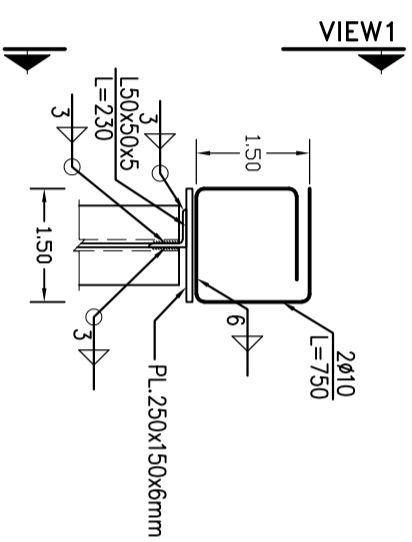


DETAIL-1

Sc. 1:10

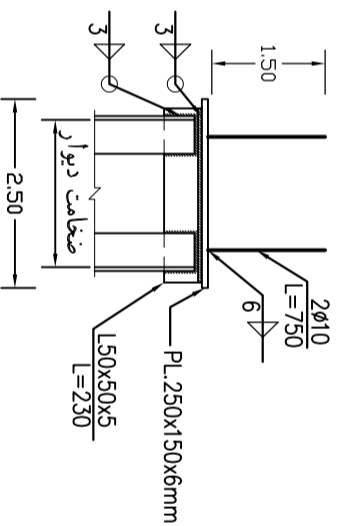


VIEW-1

Sc. 1:10

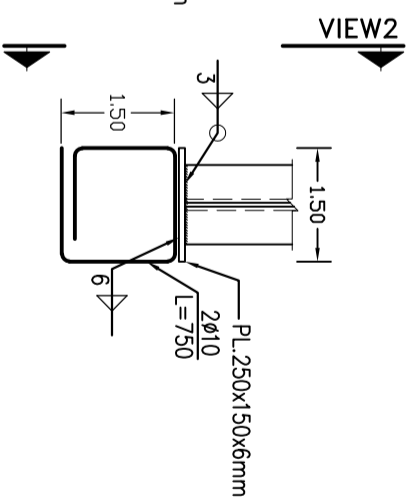


DETAIL-2

Sc. 1:10

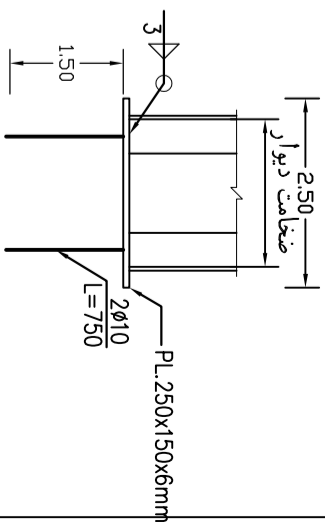


VIEW-2

Sc. 1:10

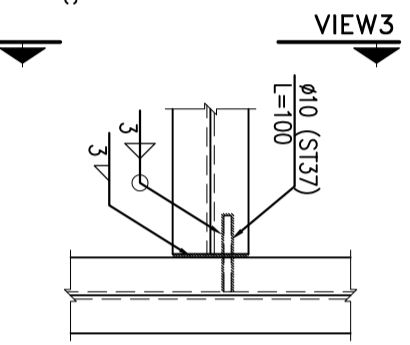


DETAIL-3

Sc. 1:10

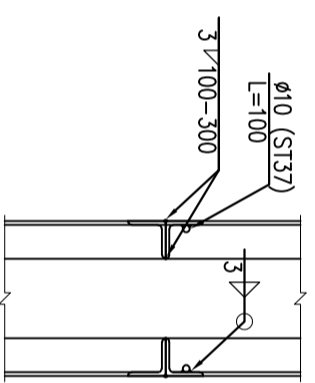


VIEW-3

Sc. 1:10

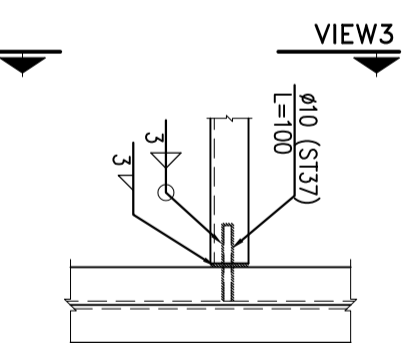

DETAIL-4

Sc. 1:10

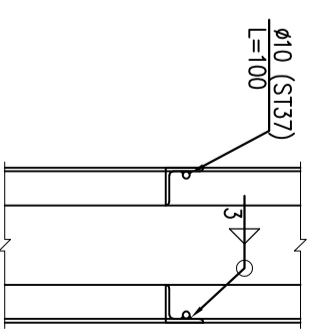

VIEW-4

Sc. 1:10