









































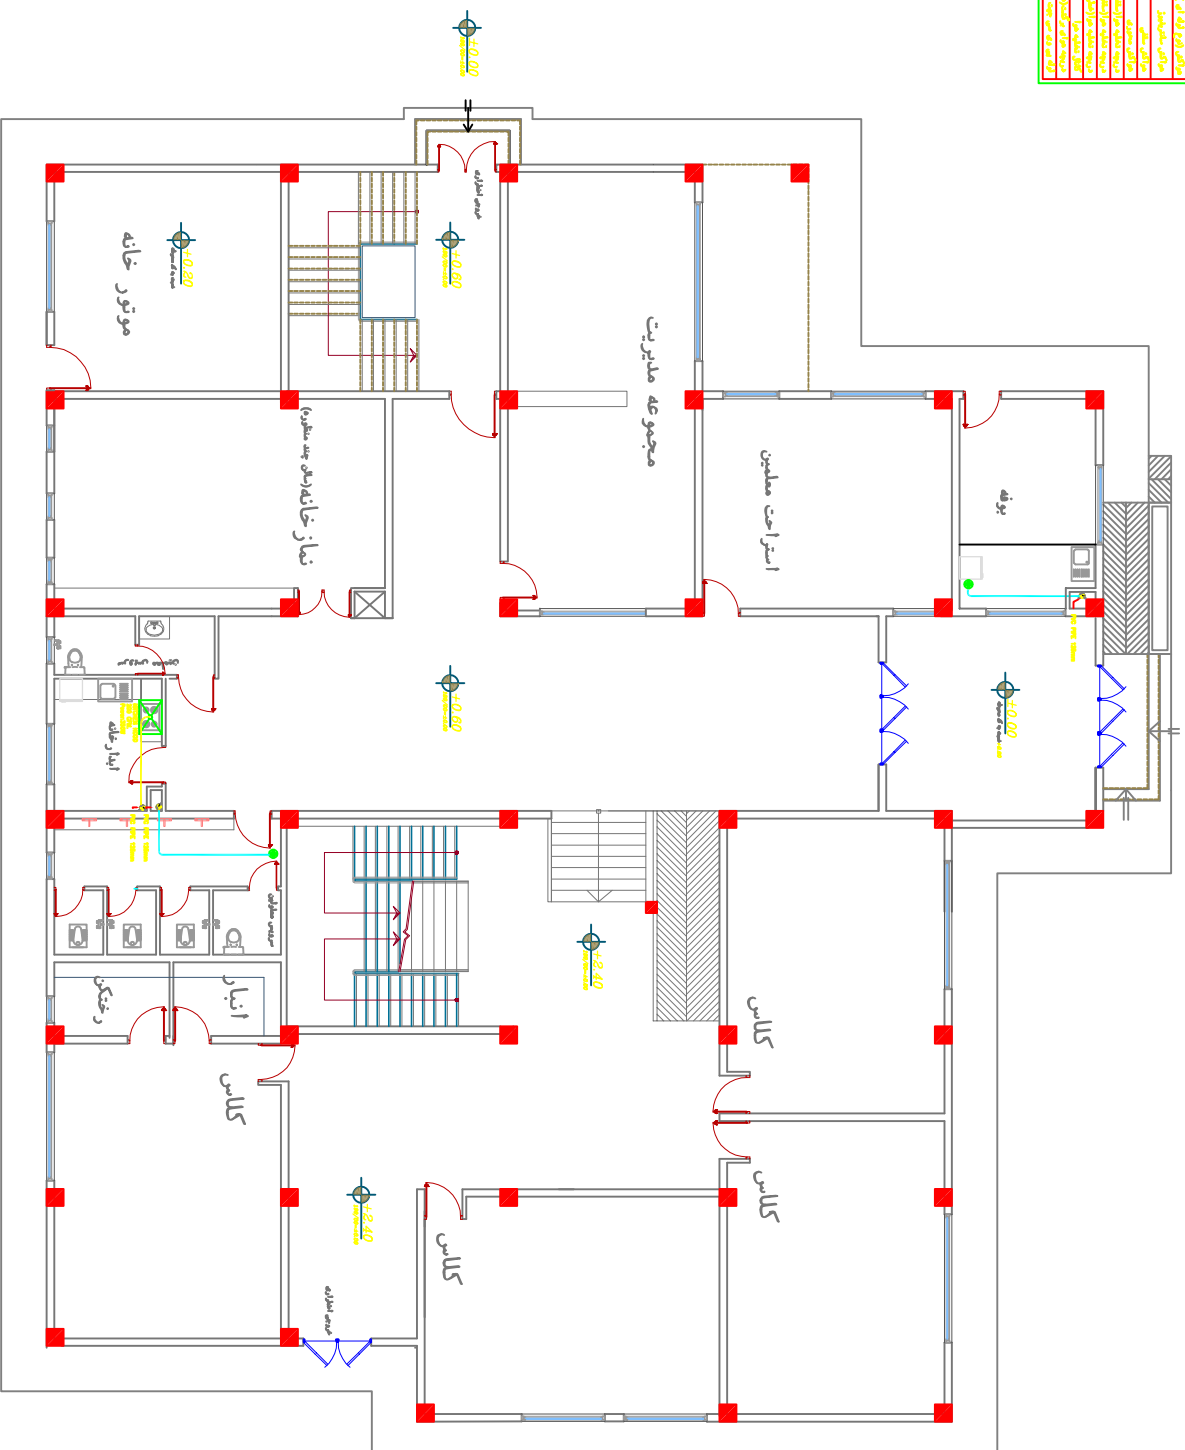























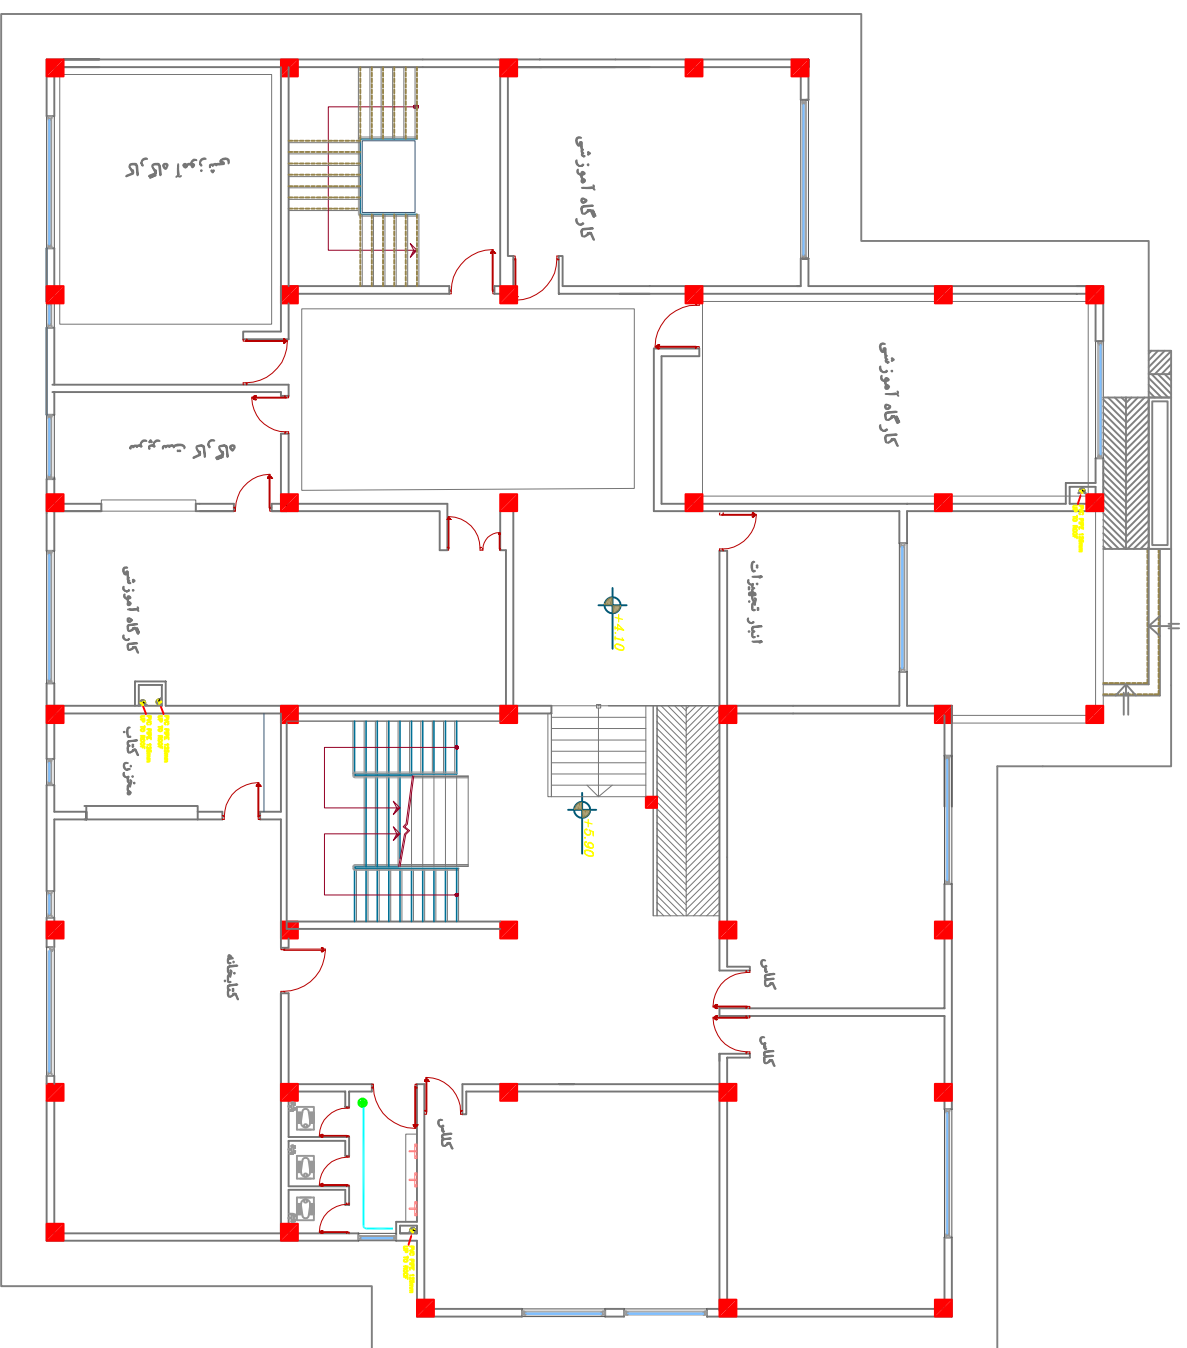




















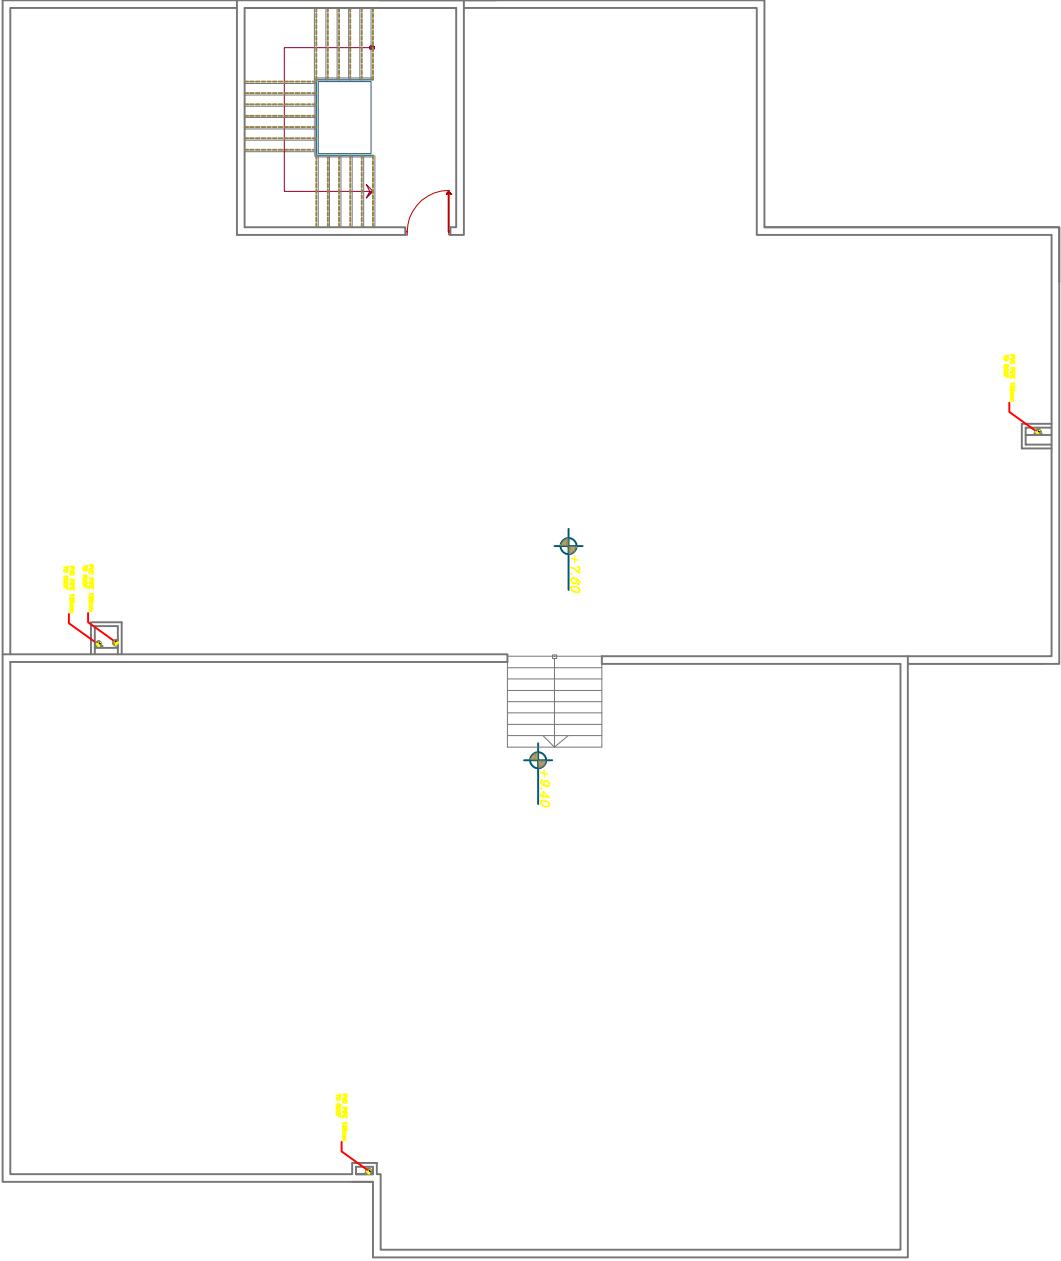[illegible]

پلان کانال کُشی تخلیه هوا  
طبقه بام


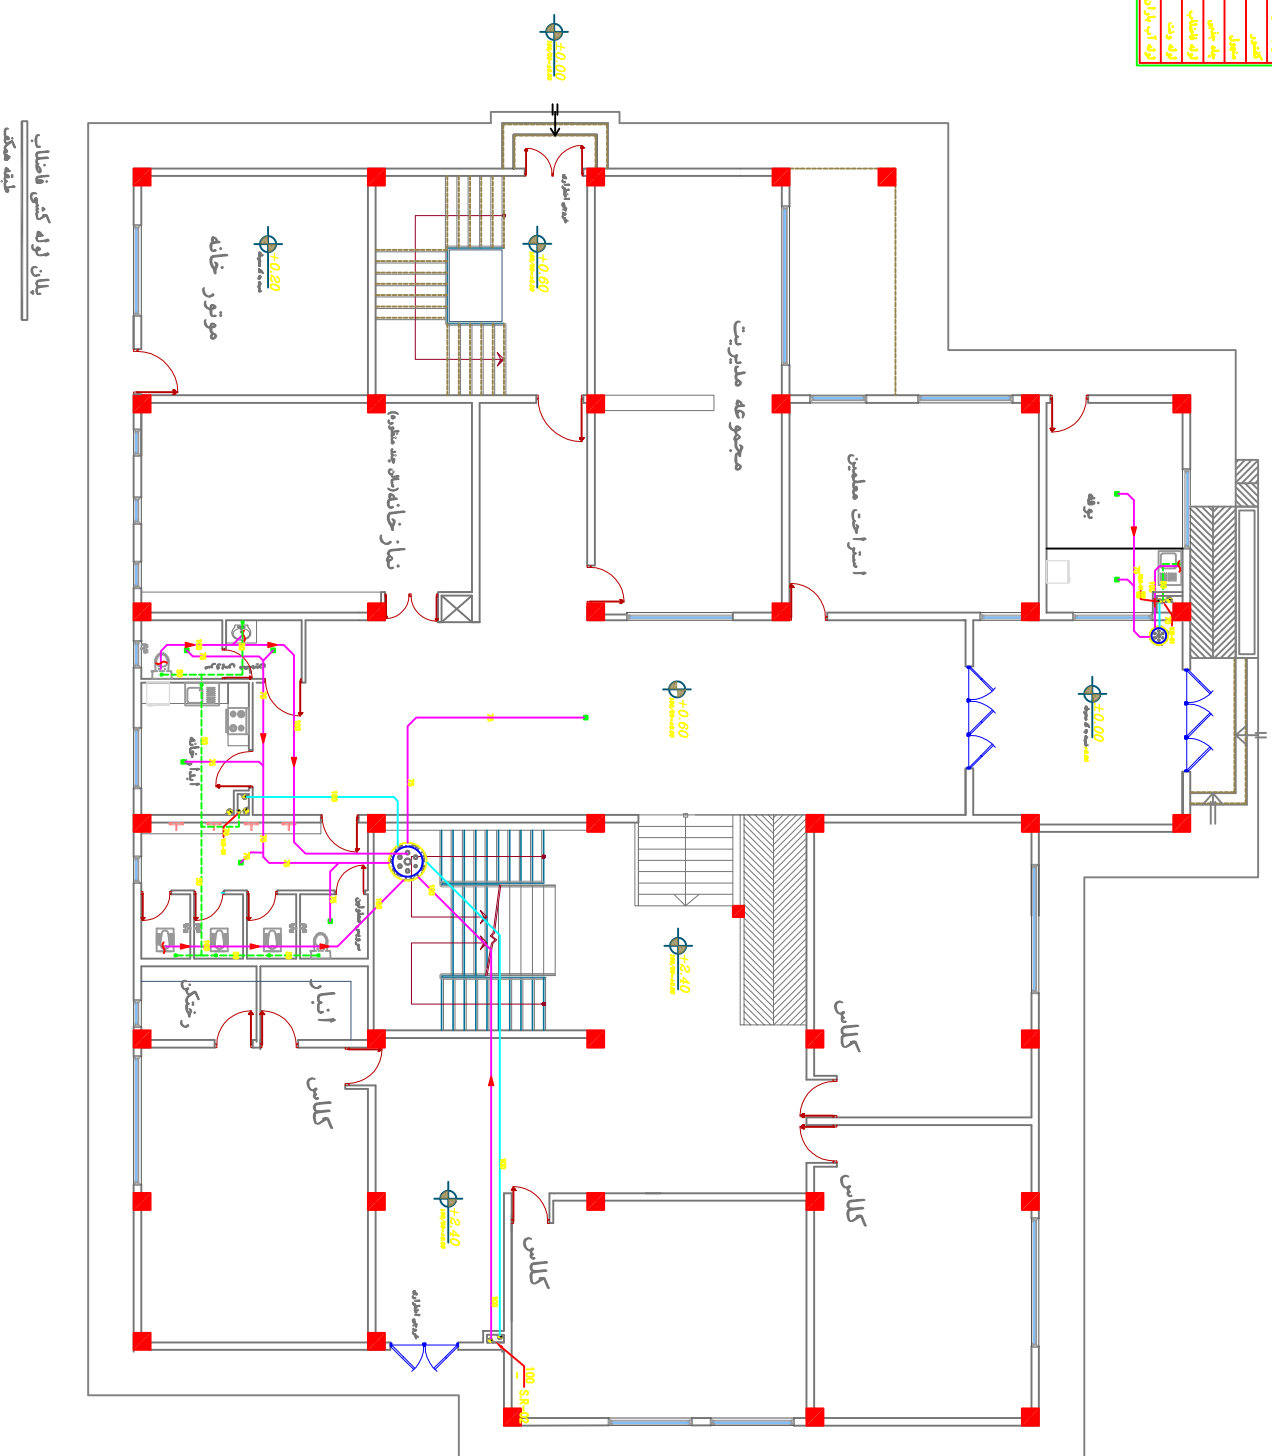
















## Orientation




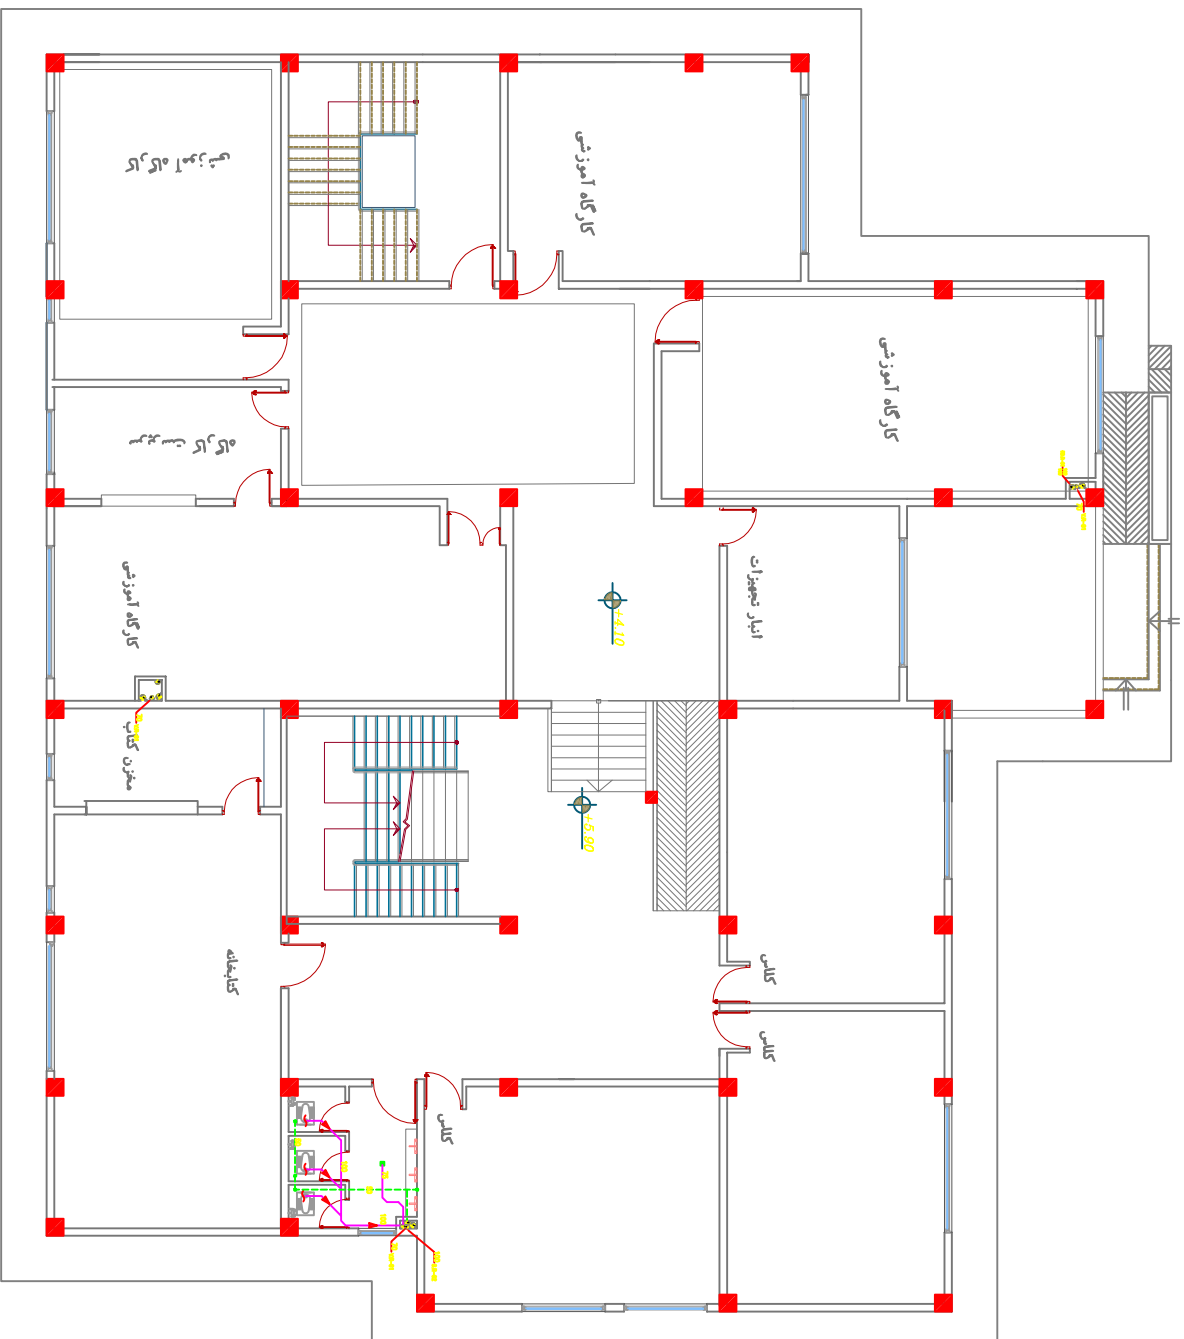

پلان لوله كشی فاضلاب  
طبقه اول

**HAMPAH  
OFOGH  
BEHESHT  
REGISTER NO  
30778**



















## Orientation


















## Orientation





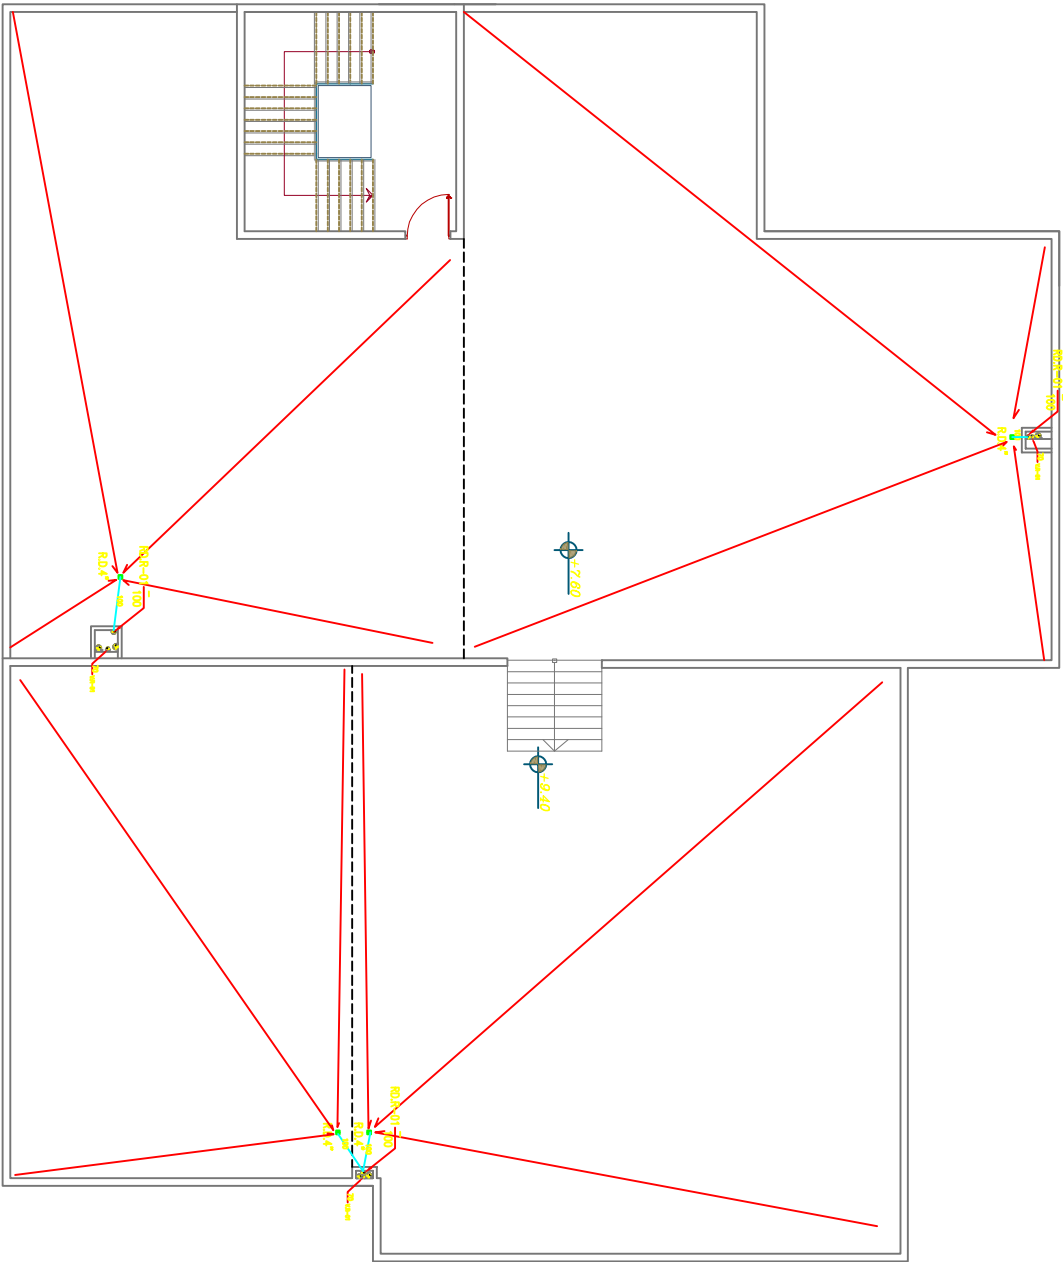

پلان لوہہ کسی فاضلاب

طبیقہ نام




















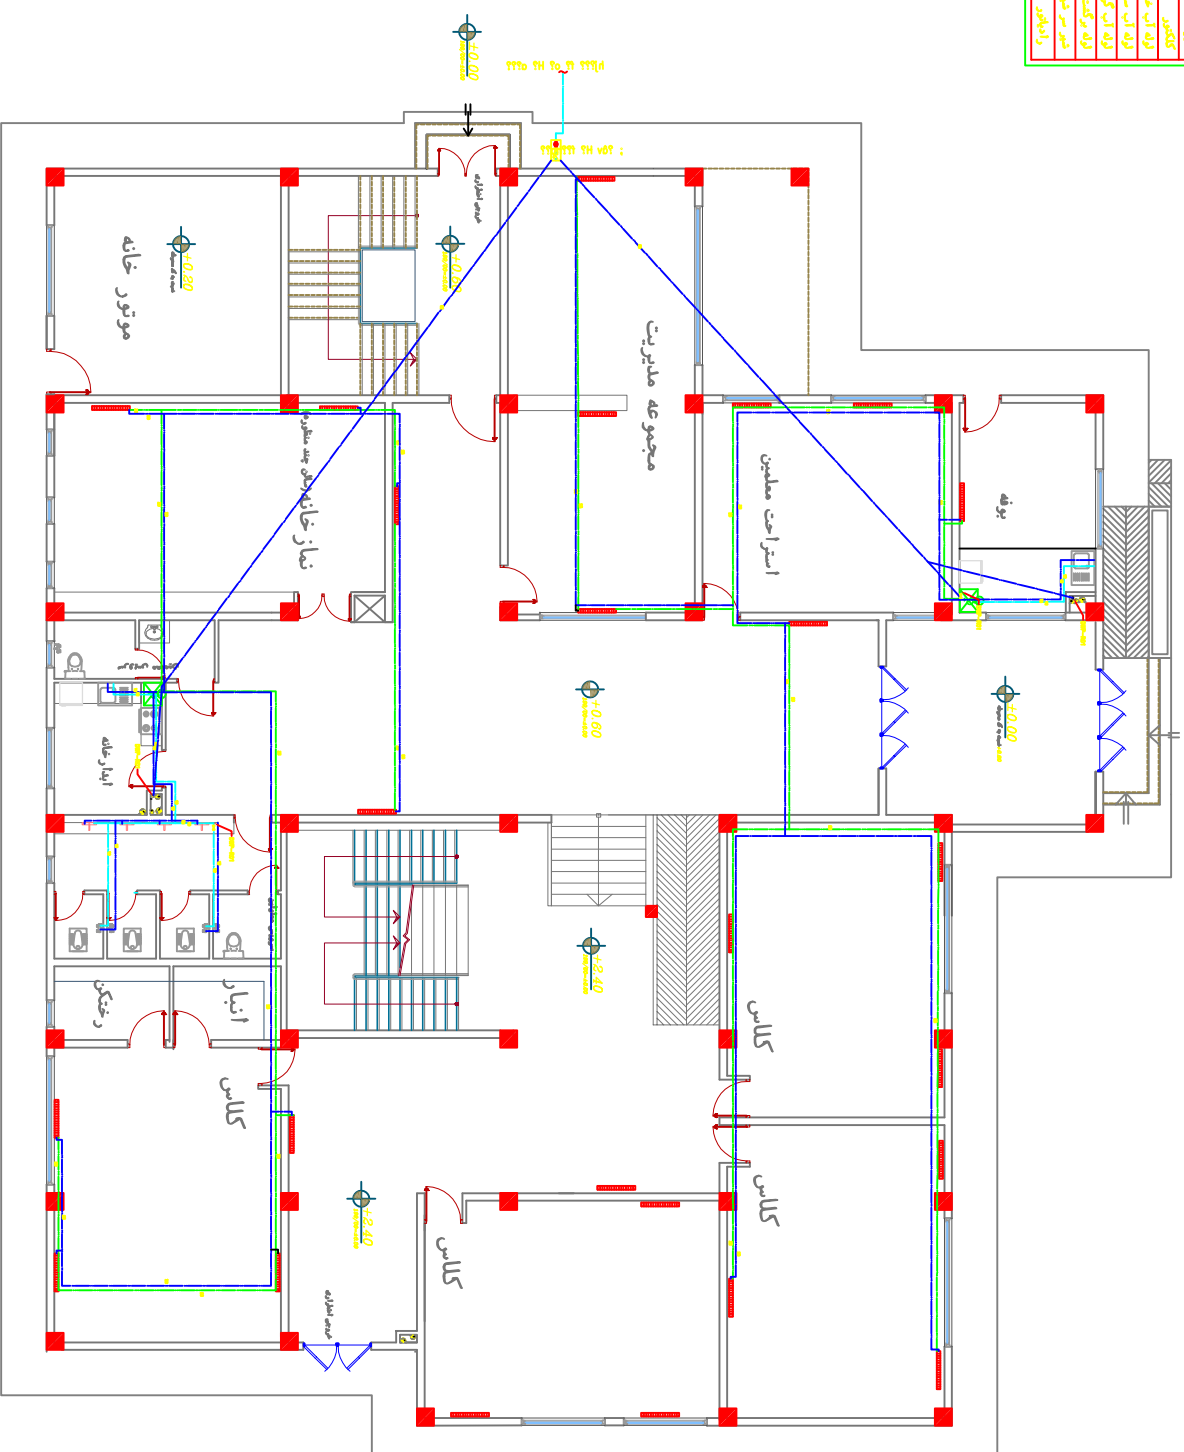



















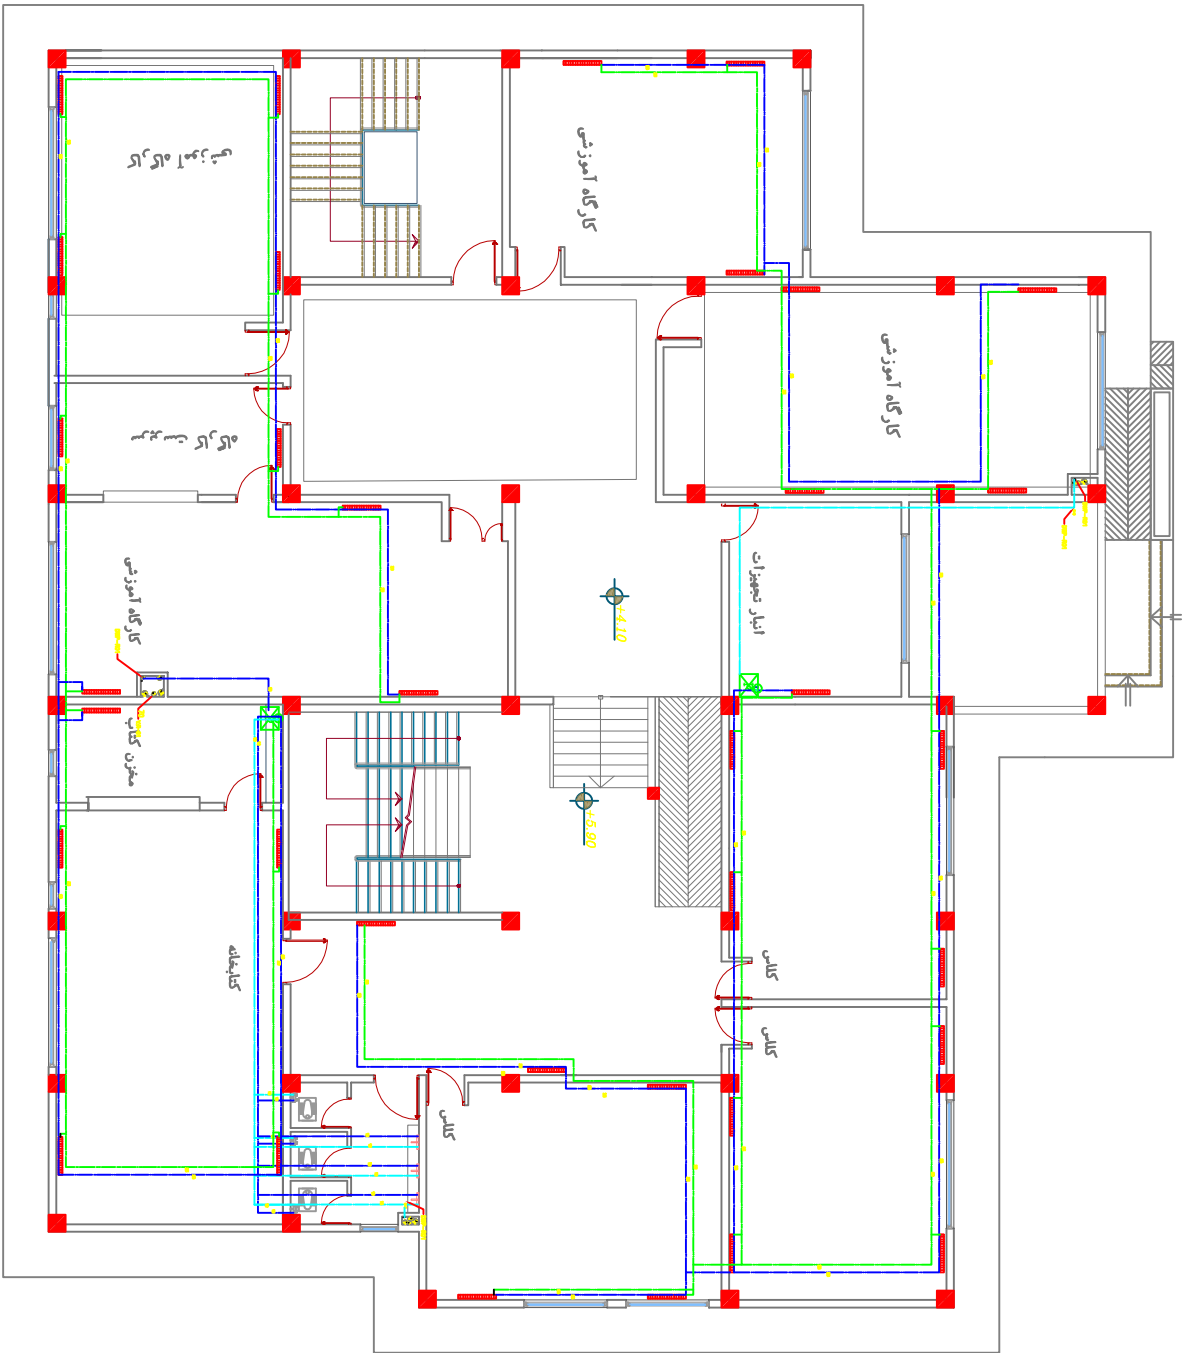



PROJECT TITLE

UTM School










## Orientation





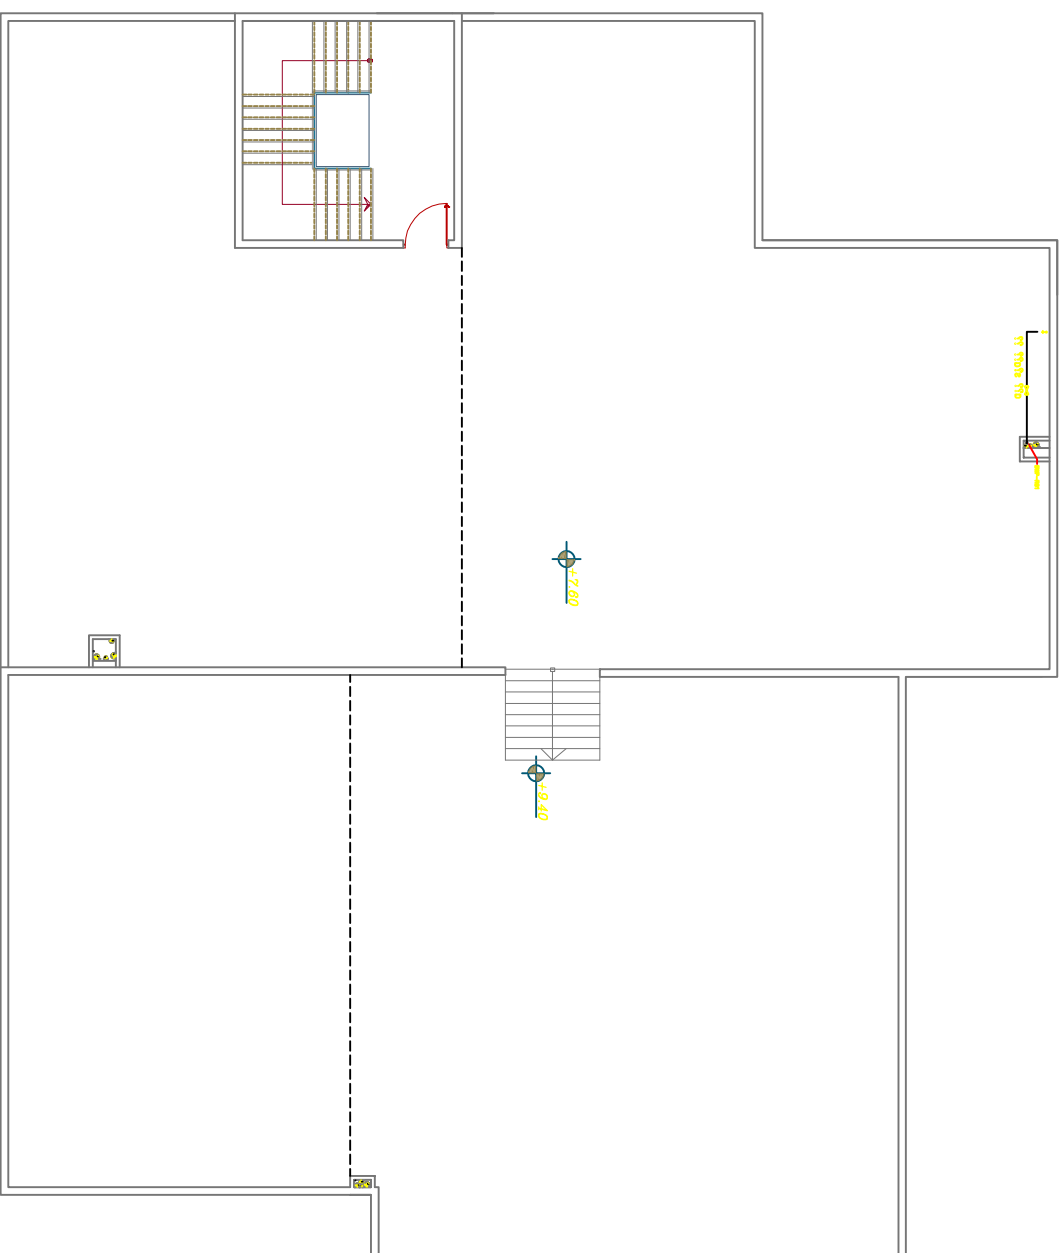

پلان لوله کسی آب مصرفی و گرمایشی  
طبقه بام

**PROJECT TIME**

UTM School














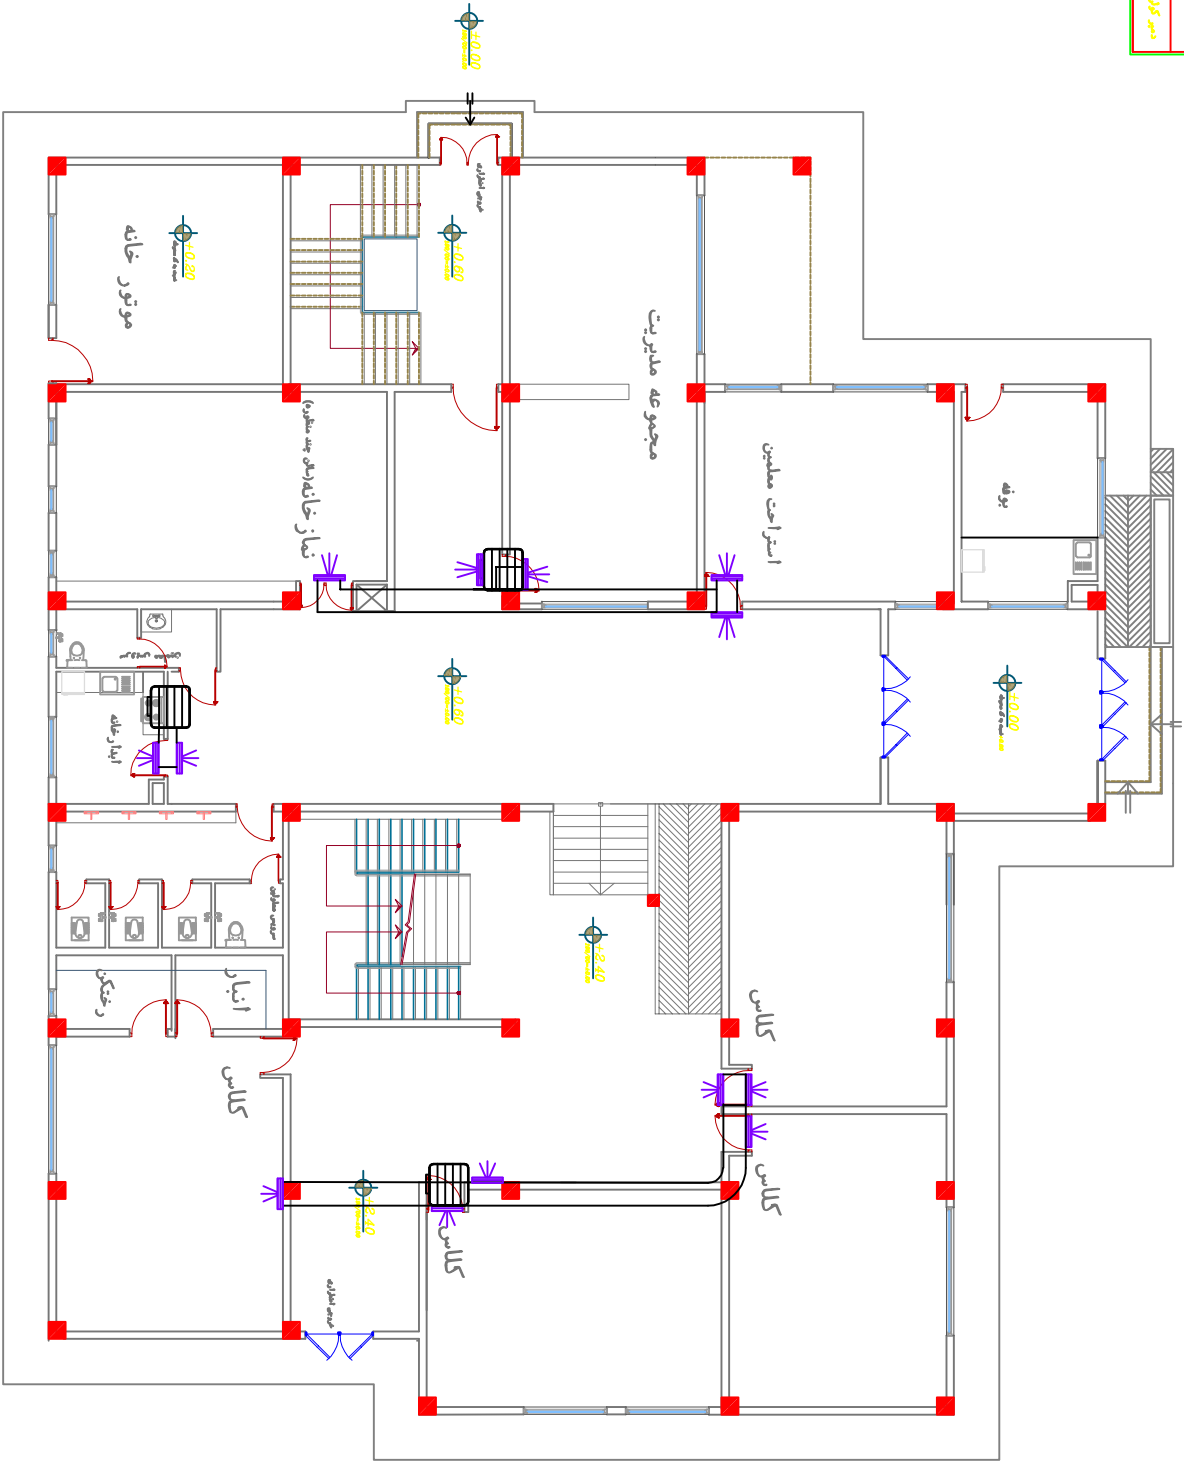

پلان کانال کسی تخلیه هوا  
طبقه همکف

| AMENDMENTS |            |
|------------|------------|
| NO.        | DATE       |
| A          | 13-08-1401 |
| B          | 13-08-1401 |
| C          | 13-08-1401 |
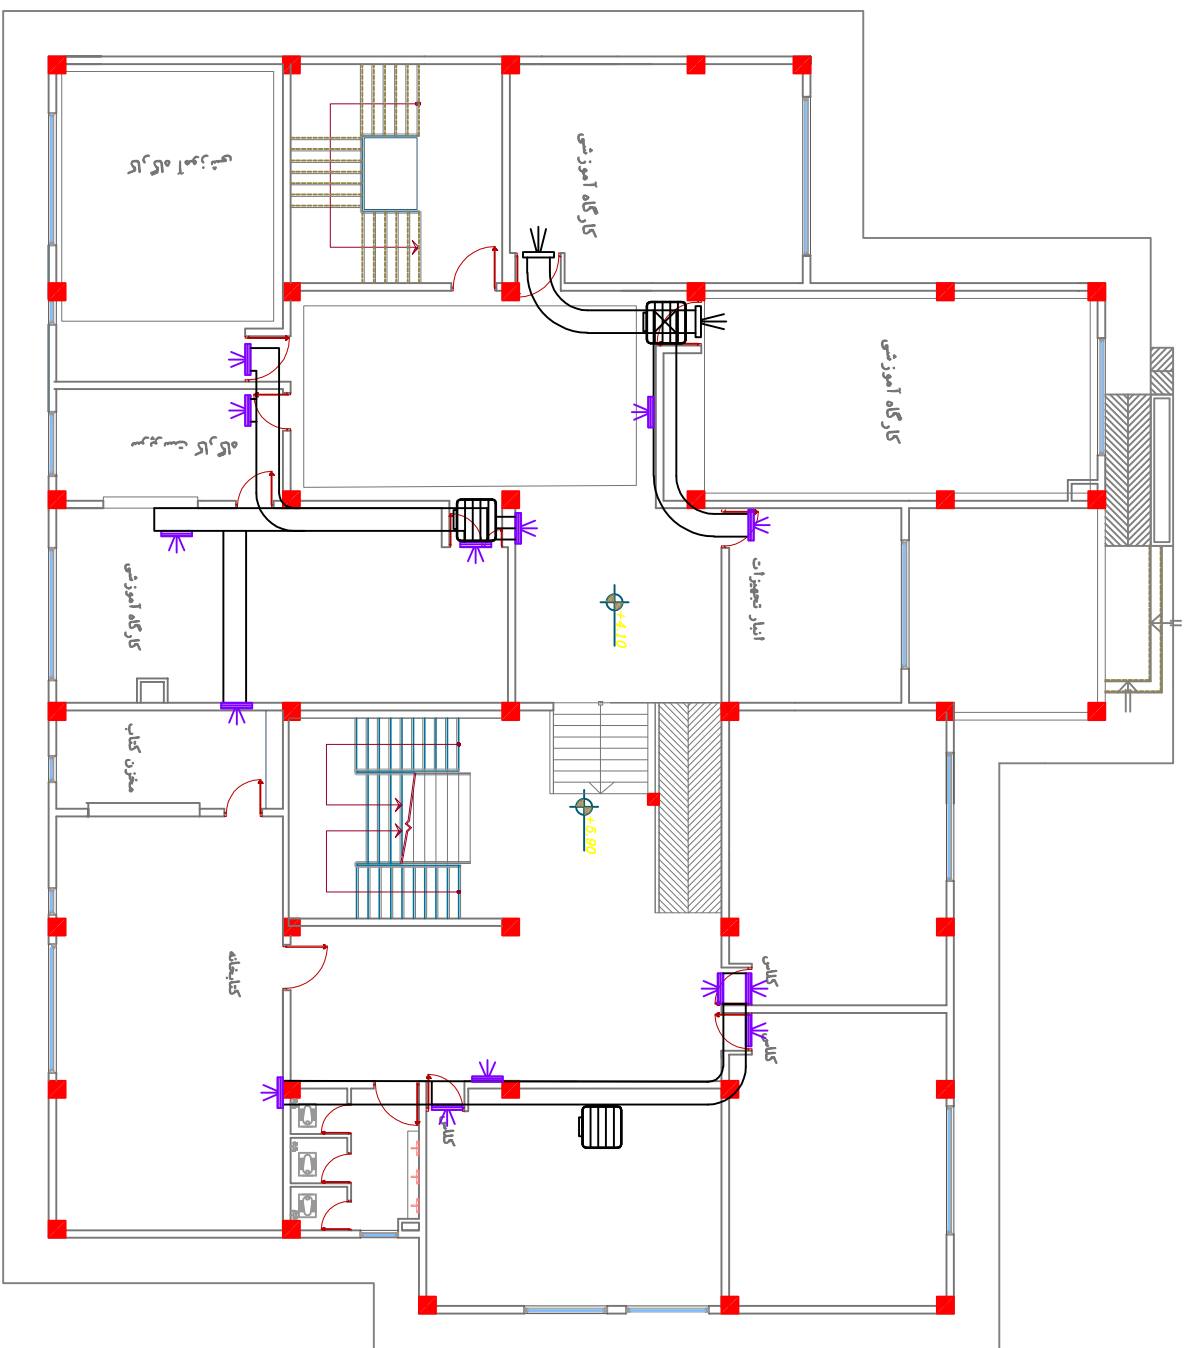

پلان کانال کسی تجلیه هوا  
طبقه اول

**UTM SCHOOL**  
**KERMANSHAH**  
**RIJAB**

**HAMPAH**  
**OFOGH**  
**BEHESHT**  
REGISTER NO  
30778

[illegible]

## PROJECT TIME

UTM School
















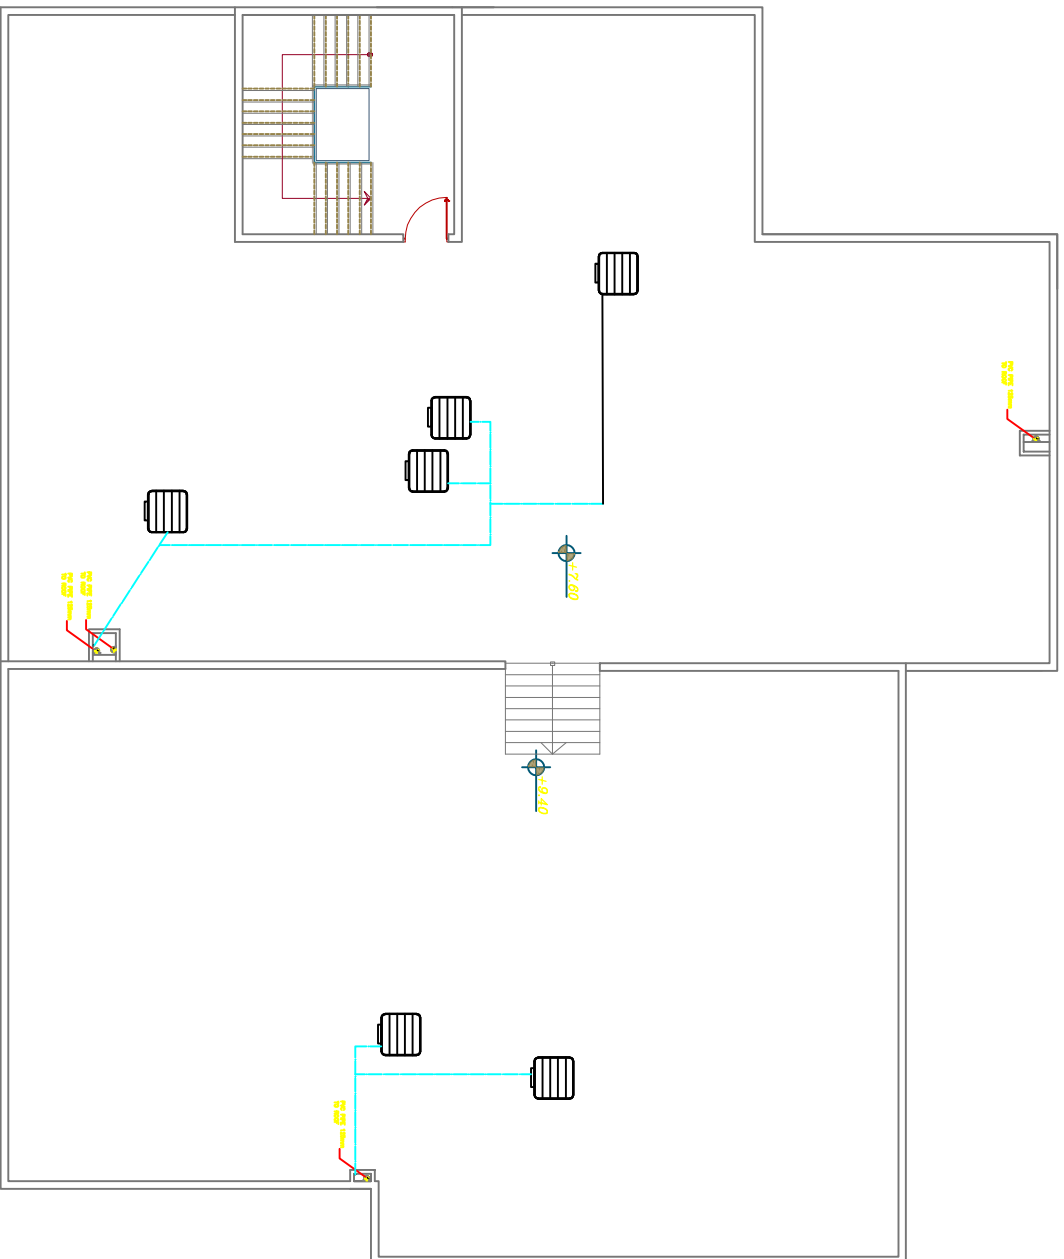

پلان کانال کسی تخلیه هوا  
طبقه بام